

**The Essex County Council (Uttlesford District) (Prohibition of Waiting, Loading and Stopping) and (On-Street Parking Places) (Civil Enforcement Area) (Amendment Number 4) Order 202\***

**Notice is hereby given** Colchester Borough Council acting on behalf of the North Essex Parking Partnership in exercise of the delegated powers of the traffic authority Essex County Council granted under an Agreement dated 31 March 2011 proposes to make the above Order under Sections 1(1), 2(1) to (3), 4 (1), 4(2), 32, 35,45,46,49 and 53 and Parts III and IV of schedule 9 of the Road Traffic Regulation Act 1984

**The effect of the Order:** To introduce 'No Stopping Mon-Fri 8.15am-9.15am and 3pm-4pm On Entrance Markings' on Magdalen Green and to replace the existing shared use permit parking / limited waiting bays on Chapel Hill with 'Permit Holders Only F Mon-Sat 8am-9pm / Limited Waiting Mon-Sat 10am-4pm 1 Hour No Return within 4 Hours' in Uttlesford District.

This Order will be incorporated into The Essex County Council (Uttlesford District) (Prohibition of Waiting, Loading and Stopping) and (On-Street Parking Places) (Civil Enforcement Area) Consolidation Order 2019 by replacing tile numbers TL510 247 to rev 1, TL610 307 to rev 1

**Further Details:** A copy of the proposed Order with plans showing the specified lengths of roads, a Statement of Reasons for proposing to make the Orders and a copy of the Order to be amended may be inspected during normal office hours at Essex Highways, County Hall, Chelmsford, CM1 1QH, Colchester Library, 21 Trinity Square, Colchester, Essex CO1 1JB or at

<https://nepp.essexworkstraffweb.org.uk/consult/main.html> (UDC4) or at <http://www1.parkingpartnership.org/north/policies-troproposals>

If you need to view a hard copy of these documents please call 07703796401 or 07515999663 to arrange a suitable time to inspect the documents quoting the reference number. Documents can be made available for inspection 8.30am-5.30pm Mon-Thurs and 8.30am-5pm on Friday at Essex County Council, County Hall E block main reception, Market Road, Chelmsford if so required following the current social distancing restrictions

**Objections:** Anyone who wishes to object to the proposed Orders should send their grounds for objection in writing at <https://nepp.essexworkstraffweb.org.uk/consult/main.html> or to TRO Comments, North Essex Parking Partnership, PO Box 5575, Colchester, CO1 9LT by Monday 27<sup>th</sup> April 2020

Date: Thursday 2<sup>nd</sup> April 2020

Richard Walker, Parking Partnership Group Manager, Colchester Borough Council, Rowan House, 33 Sheepen Road, Colchester, CO3 3WG

**The Essex County Council (Uttlesford District) (Prohibition of Waiting, Loading and Stopping) and (On-Street Parking Places) (Civil Enforcement Area) (Amendment No.4) Order 20\*\***

**WHEREAS** the Essex County Council in exercise of its powers under Sections 1(1), 2(1) to (3), 4(1), 4(2), 32, 35, 45, 46, 49 and 53 of and Part IV of Schedule 9 to the Road Traffic Regulation Act 1984 ("the Act") and of all other enabling powers and after consultation with the Chief Officer of Police in accordance with Part III of Schedule 9 to the Act hereby makes the following Order:-

1. The Essex County Council (Uttlesford District) (Prohibition of Waiting, Loading and Stopping) and (On-Street Parking Places) (Civil Enforcement Area) (Amendment No.4) Order 20\*\* and shall come into operation on XX XX XX.
  
2. This Order will be incorporated into The Essex County Council (Uttlesford District) (Prohibition of Waiting, Loading and Stopping) and (On-Street Parking Places) (Civil Enforcement Area) Consolidation Order 2019 'the 2019 Order' by replacing the following Map Tiles;  
  
TL510 247 revision 0 replaced by TL510 247 revision 1  
TL610 307 revision 0 replaced by TL610 307 revision 1
  
3. The Map Schedule Legend to this Order only applies to the Map Tiles listed in this Order.
  
4. The prohibitions and restrictions imposed by this Order shall be in addition to and not in derogation from any restrictions or requirement imposed by regulations made or having effect as if made under the Act or by any other enactment.

Sealed with the Common Seal of the Essex County Council this XX day of XX Two Thousand and Twenty.

THE COMMON SEAL OF ESSEX )  
COUNTY COUNCIL was hereunto )  
affixed in the presence of:- )

**The Essex County Council (Uttlesford District) (Prohibition of Waiting, Loading and Stopping) and (On-Street Parking Places) (Civil Enforcement Area) (Amendment Number 4) Order 202\***


**Statement of Reasons.**

**Wrights Green Lane-Little Hallingbury**

The order is required to keep the frontage of the school free of parked vehicles where any parking is considered to be a hindrance to access & pupil safety. Removing parked vehicles will also improve safety and reduce the probability of road traffic accidents and promote access to larger vehicles, particularly the school bus which will benefit from its own parking space.

**Chapel Hill-Stansted**

A change to the current permit parking operation times is intended to improve the parking provision available to residents and their visitors in the road and to prevent access issues regularly encountered. The road is within a short walking distance of the train station and non-residents often park in areas inappropriately, outside of the current permit restriction times, causing inconvenience to road users and local property owners.

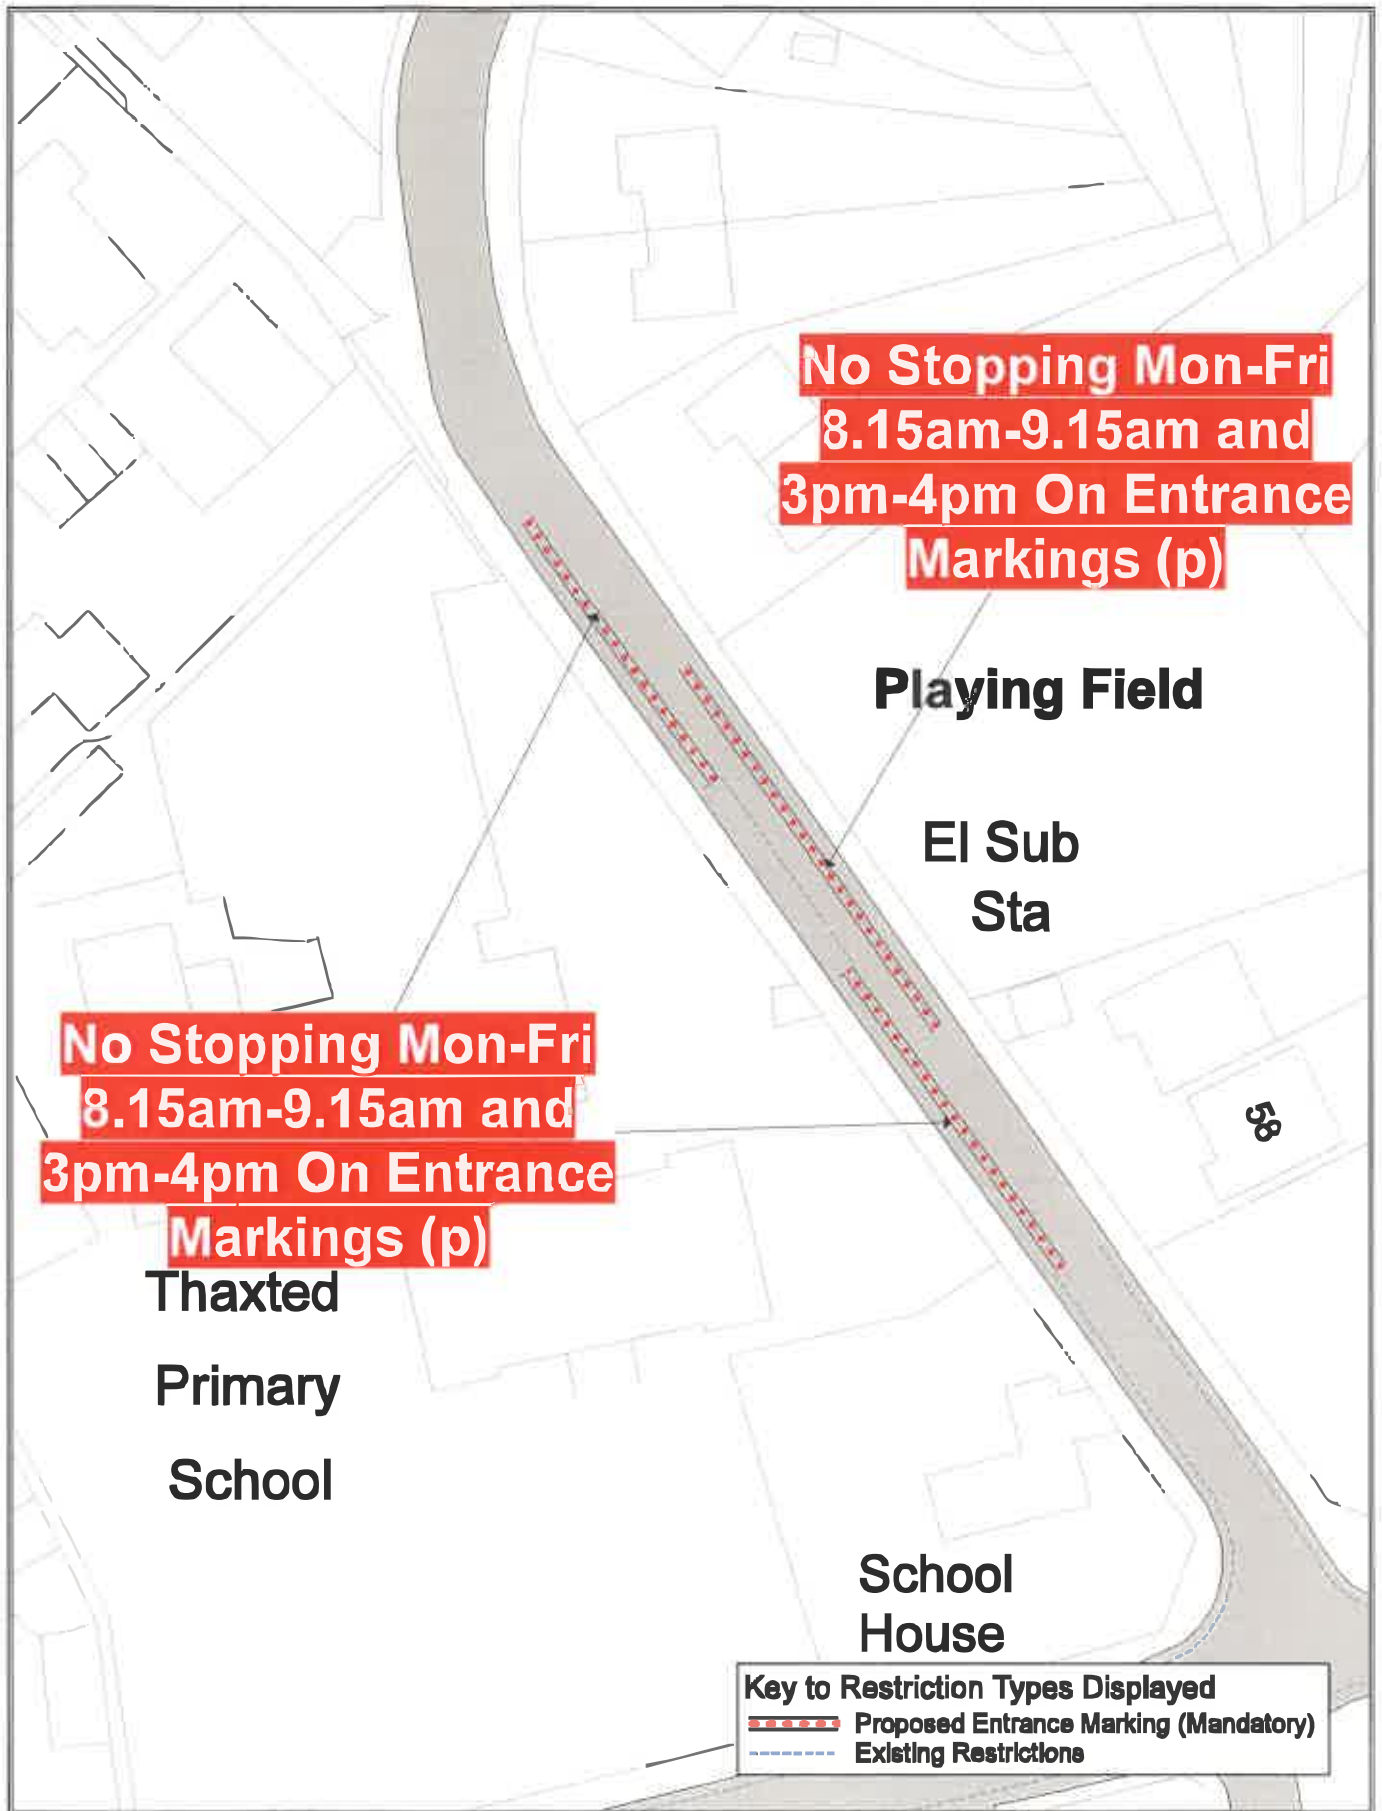


Magdalen Green



© Crown copyright. All rights reserved  
Essex County Council  
Licence No. LA 077070 2020

SCALE	1 : 500
DATE	31/01/2020
DRAWING No.	U1_MG
DRAWN BY	BOM

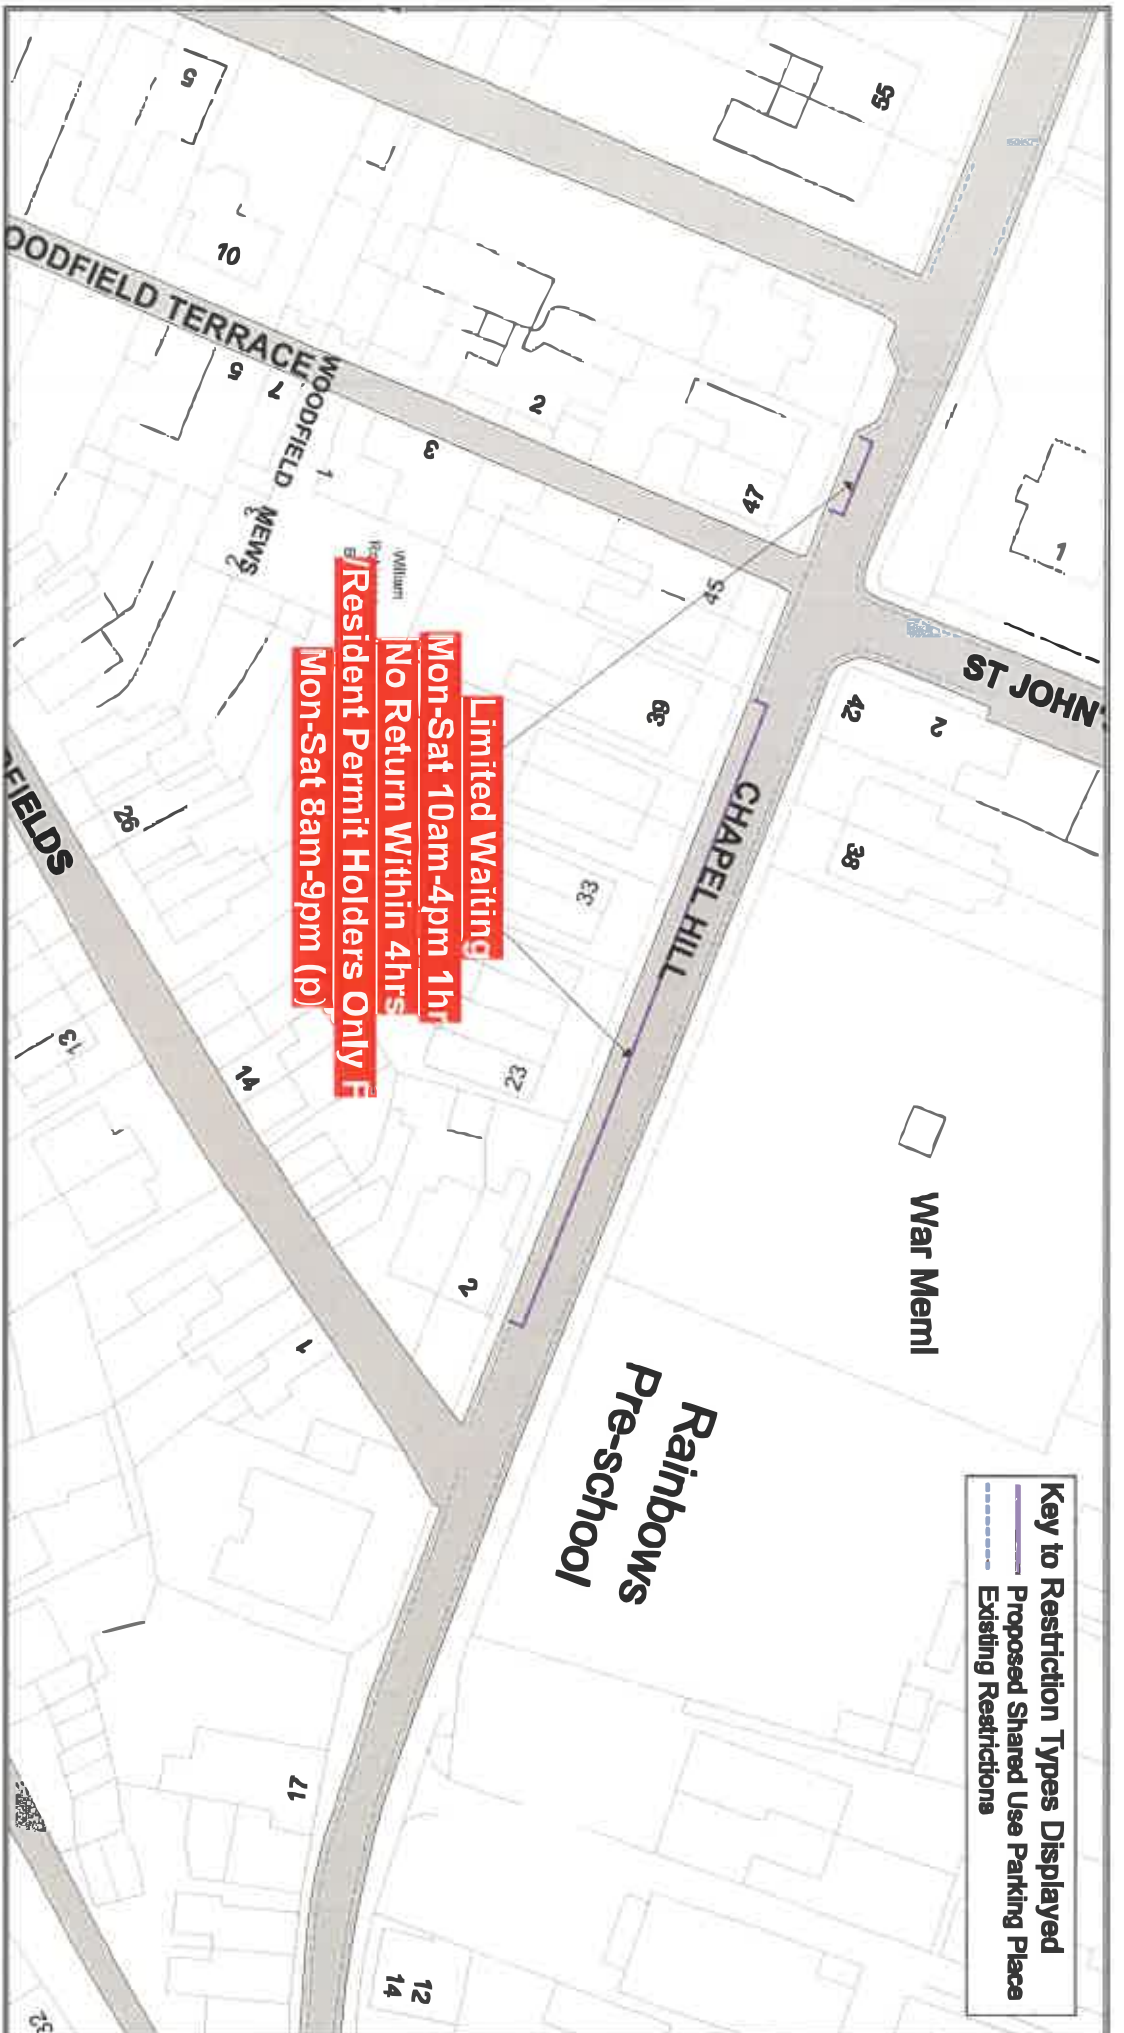

**Key to Restriction Types Displayed**  
 Proposed Shared Use Parking Place  
 Existing Restrictions



Chapel Hill



















© Crown copyright. All rights reserved  
 Essex County Council  
 Licence No. LA 077070 2020








SCALE	1 : 750
DATE	31/01/2020
DRAWING No.	U1_CH
DRAWN BY	BOM

# STATIC MAP SCHEDULE LEGEND









Orders, Non-Orders  
 Schedule shading patterns and restriction descriptions  
 Map Grid: Static Map Schedules


## Order Types

-  24hr Clearway
-  Car Club Parking Place
-  Disabled Badge Holders Parking
-  Electric Vehicle Charging Place
-  Entrance Marking (Mandatory)
-  Limited Waiting
-  Loading Place
-  Motorcycle Parking Place
-  No Loading
-  No Loading At Any Time
-  No Waiting
-  No Waiting At Any Time
-  Other Bay
-  Payment Parking Place
-  Pedestrian Zone
-  Permit Parking Area

-  Permit Parking Place
-  Prohibition of Verge Parking
-  Residents Parking Place
-  Restricted Parking Zone
-  Shared Use Parking Place
-  Taxi Rank
-  Urban Clearway

## Non-Order Types

-  Advisory Bay
-  Advisory Disabled Bay
-  Bus Stand
-  Bus Stop
-  Highways England Trunk Road
-  Keep Clear Entrance Marking (advisory)
-  Pedestrian Crossing
-  Unrestricted Bay

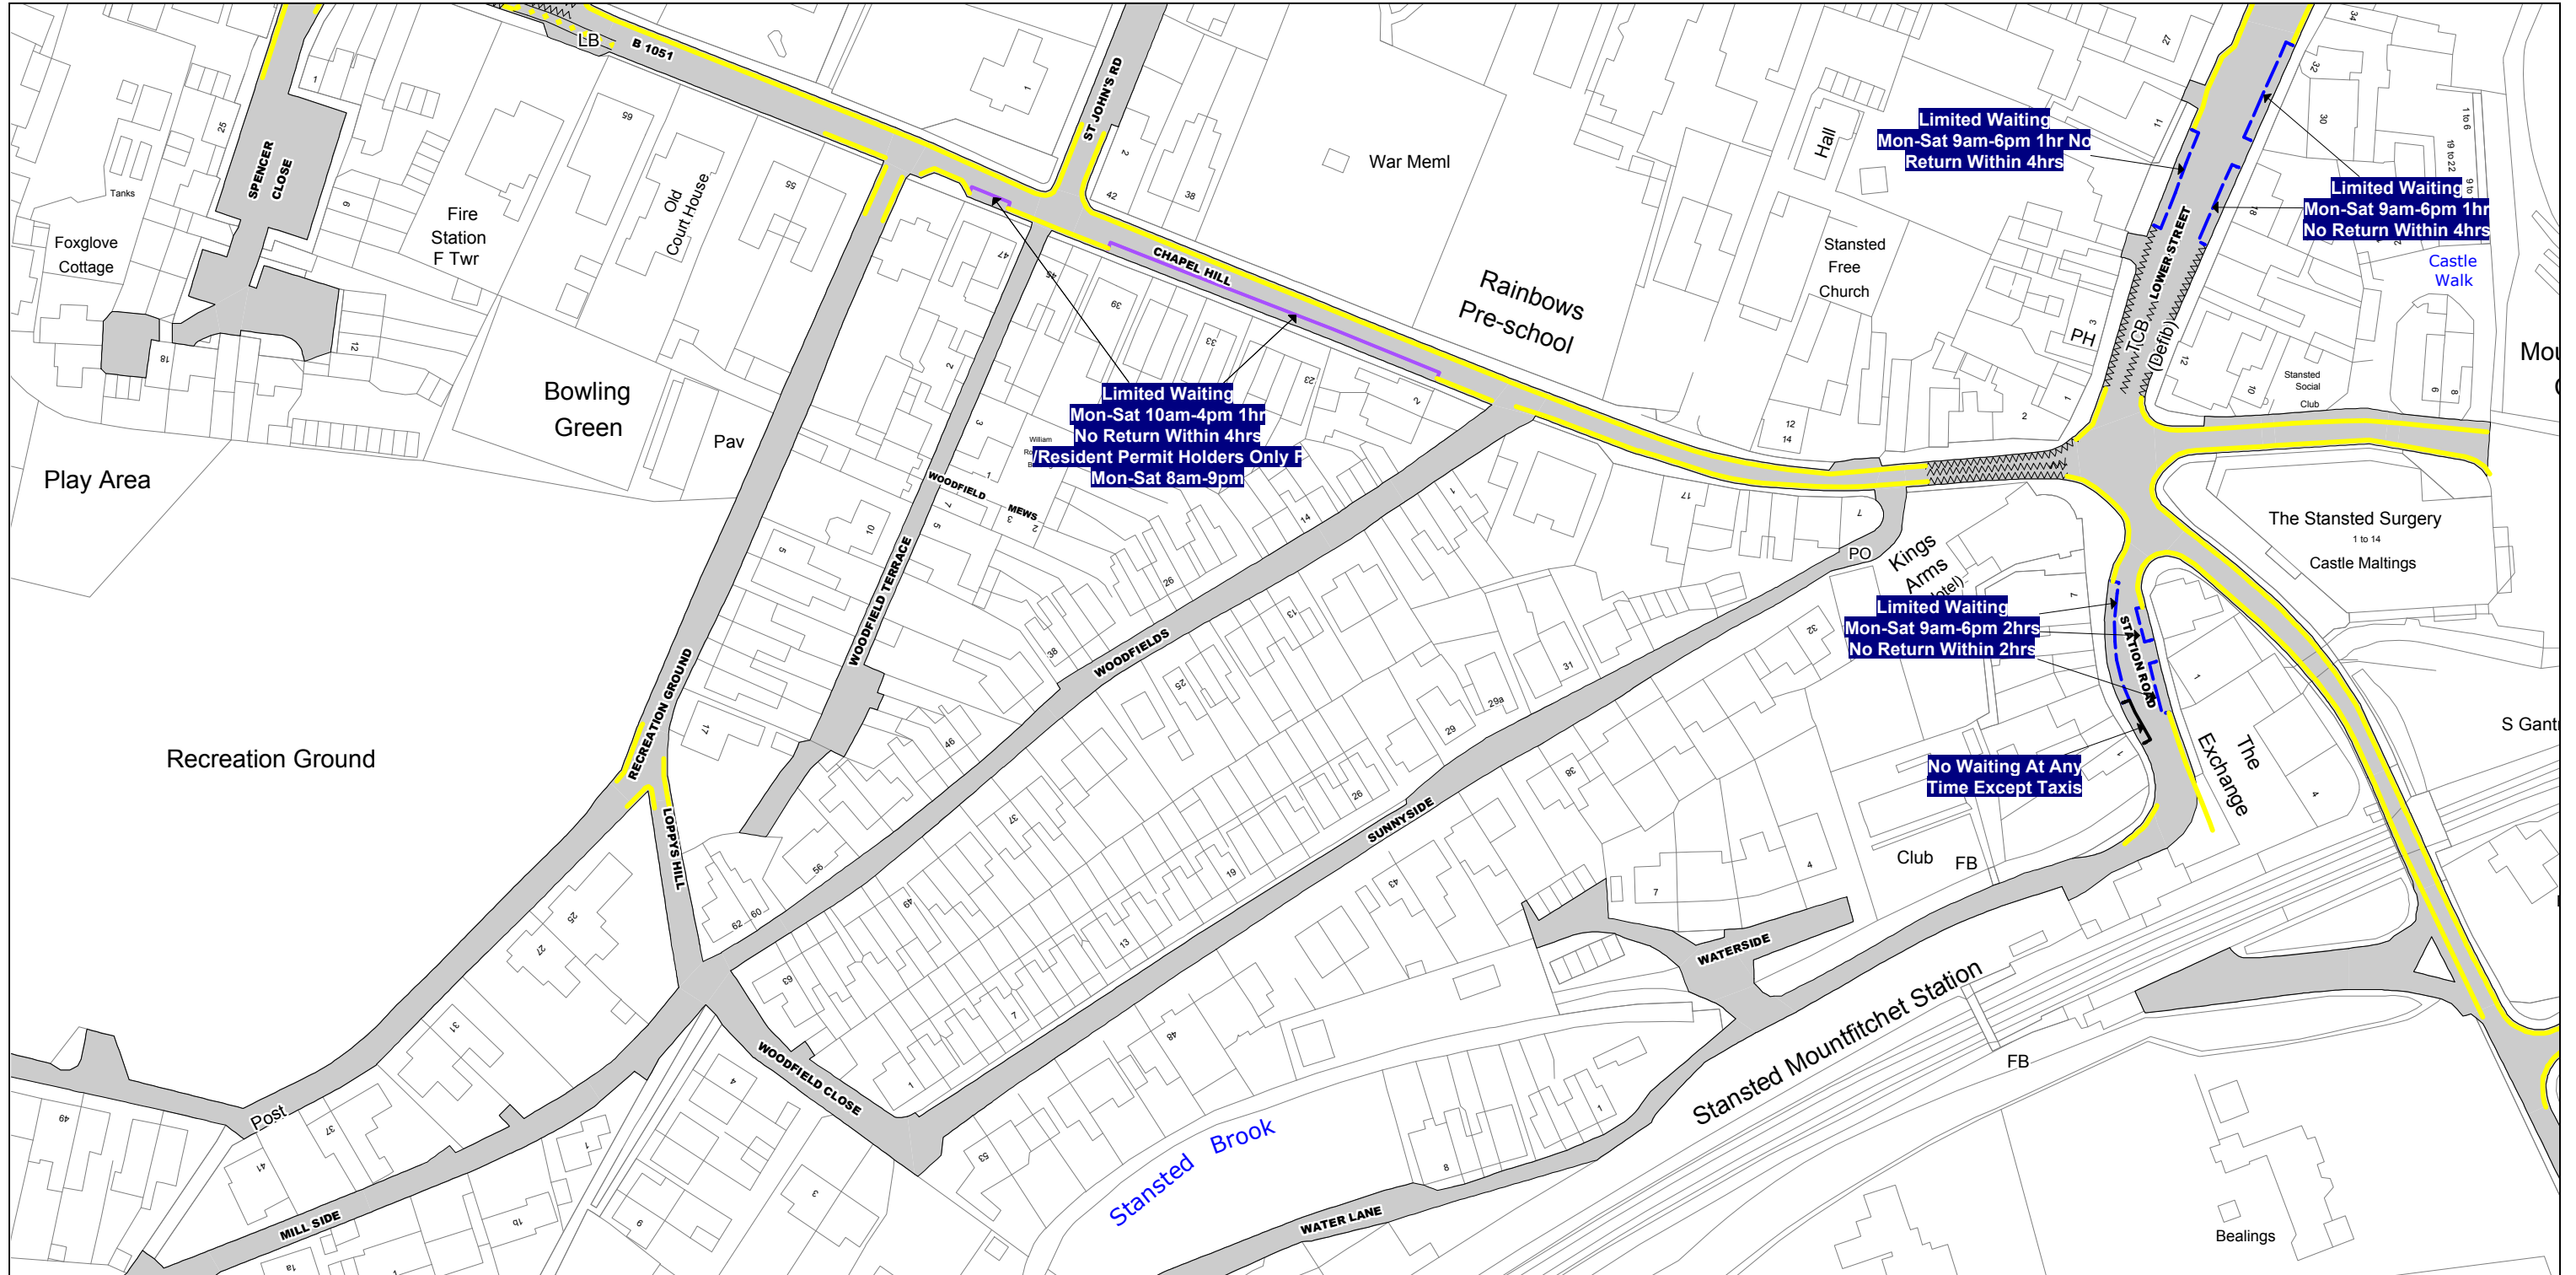

SEE STATIC MAP SCHEDULE LEGEND FOR RESTRICTIONS DISPLAYED



PROPOSED


Scale - 1 : 1250 @ A3

0 Metres 100

Title - North Essex Partnership -Street Waiting, Loading and Parking Plans

Produced from Ordnance Survey 1:1250 mapping with permission of the Controller of Her Majesty's Stationary Office (c) Crown Copyright Licence No. 100019602. Unauthorised reproduction infringes Crown Copyright and may lead to prosecution or Civil Proceedings

This copy has been made by or with the authority of the Head of Legal Services of Essex County Council, pursuant of section 47 of the Copyright, Designs and Patents Act 1988 ('the Act'). Unless the Act provides a relevant exception to copyright, the copy must not be copied without the prior permission of the copyright owner.

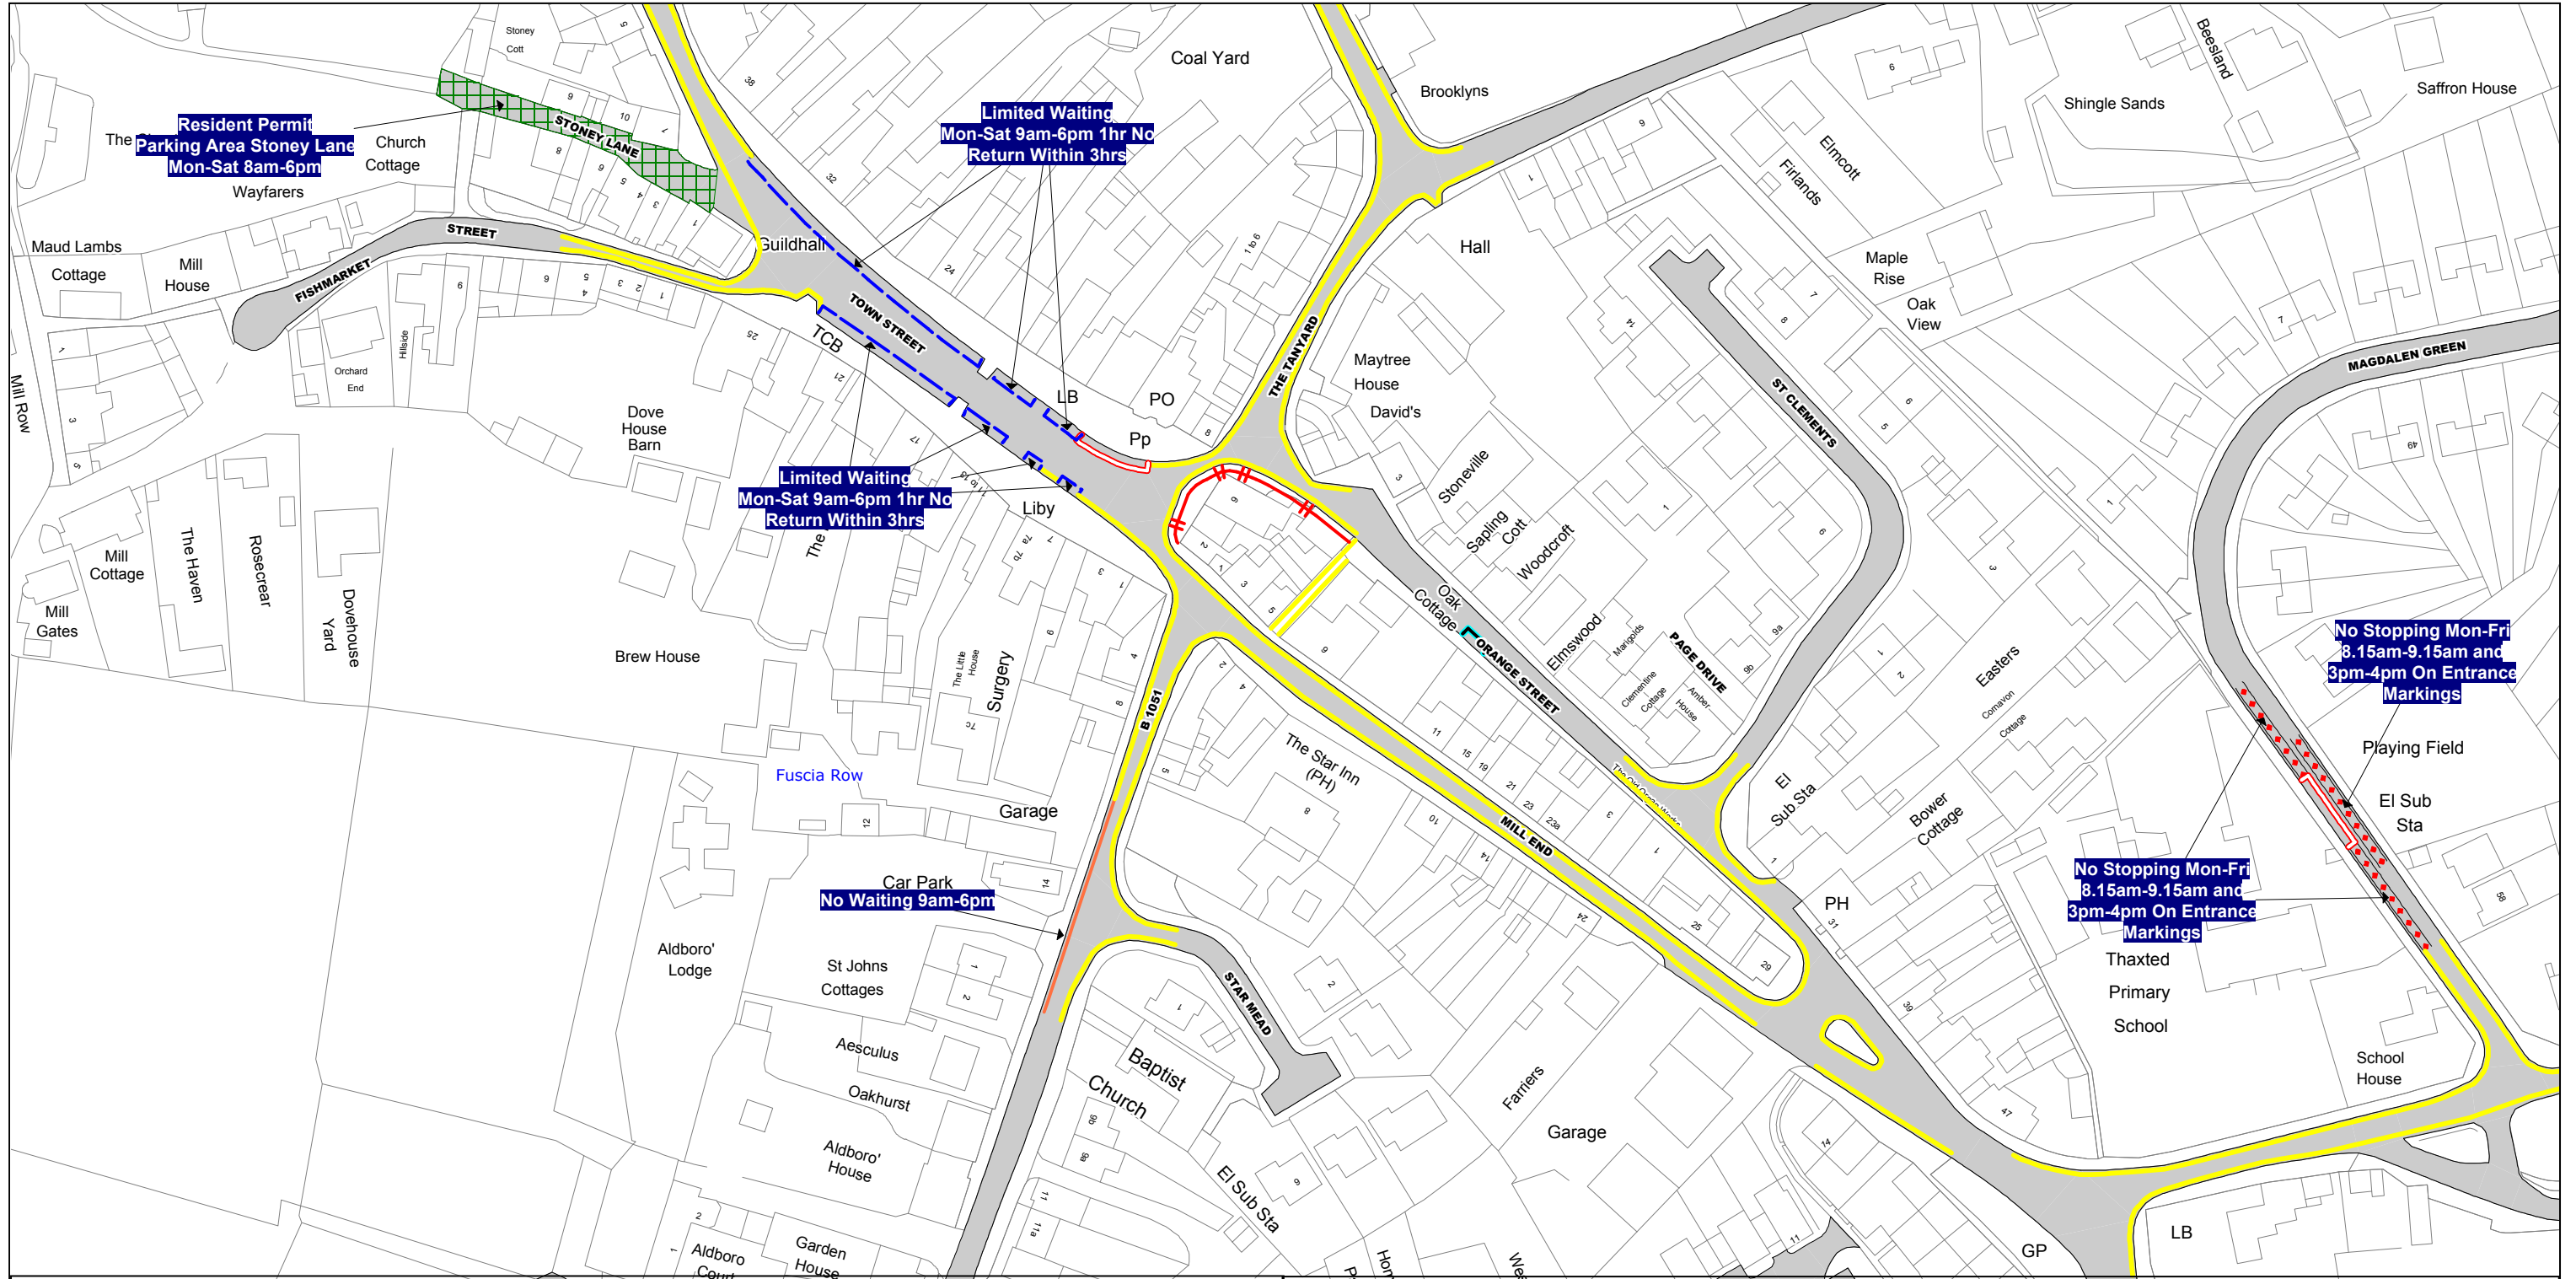

SEE STATIC MAP SCHEDULE LEGEND FOR RESTRICTIONS DISPLAYED



PROPOSED

Scale - 1 : 1250 @ A3 0 Metres 100

Title - North Essex Partnership -Street Waiting, Loading and Parking Plans

Produced from Ordnance Survey 1:1250 mapping with permission of the Controller of Her Majesty's Stationary Office (c) Crown Copyright Licence No. 100019602.  
Unauthorised reproduction infringes Crown Copyright and may lead to prosecution or Civil Proceedings

This copy has been made by or with the authority of the Head of Legal Services of Essex County Council, pursuant of section 47 of the Copyright, Designs and Patents Act 1988 ('the Act'). Unless the Act provides a relevant exception to copyright, the copy must not be copied without the prior permission of the copyright owner.