

The Essex County Council (Colchester City) (Prohibition of Waiting, Loading and Stopping) and (On-Street Parking Places) (Civil Enforcement Area) (Amendment No.51) Order 2024

Notice is hereby given Colchester City Council acting on behalf of the North Essex Parking Partnership in exercise of the delegated powers of the traffic authority Essex County Council granted under an Agreement dated 1st July 2022 has made the above Order under Sections 1(1), 2(1) to (3), 4(1), 4(2), 32, 35, 45, 46, 49 and 53 and Parts III and IV of schedule 9 of the Road Traffic Regulation Act 1984

The effect of the Order:

1. To introduce double red lines (No Stopping At Any Time) in Cowper Crescent, McCluskey's Street, Stanford Road and Parr Drive, Colchester.
2. To replace double yellow lines (No Waiting At Any Time) with double red lines (No Stopping At Any Time) on Parr Drive at its junction with Dugard Avenue, Colchester.
3. To introduce a single red line (No Stopping Mon-Sat 8am-6pm) on Parr Drive, Colchester.
4. To replace the single yellow line (No Waiting Mon-Sat 8am-6pm) with double yellow lines (No Waiting At Any Time) on Brunel Way at its junction with Heckworth Close, Colchester.
5. To introduce double yellow lines (No Waiting At Any Time) in Brunel Way, Colchester and Melrose Road, West Mersea.
6. To introduce resident permit parking at any time (zone MWD1) in Westwood Drive, West Mersea (all properties in Westwood Drive will be able to purchase 2 parking permits and unlimited visitor permits)
7. To amend The Essex County Council (Colchester Borough) (Prohibition of Waiting, Loading and Stopping) and (On-Street Parking Places) (Civil Enforcement Area) Consolidation Order 2019 to allow properties detailed in column 3 of the table in schedule 1 of this notice to be able to purchase permits for the zone listed in column 1 of that table.

This Order will be incorporated into The Essex County Council (Colchester Borough) (Prohibition of Waiting, Loading and Stopping) and (On-Street Parking Places) (Civil Enforcement Area) Consolidation Order 2019 by replacing tile numbers TL995 270, TL995 267, TL965 237, TL960 237, TM010 285 and TM020 125 revision 0 with revision 1; and replacing tile numbers TM010 127 and TM010 125 revision 1 with revision 2.

Date of operation: The Order will come into operation on Monday 5th August 2024.

Further details: The Order and other documents giving more detailed particulars can be viewed at <https://nepp.traffweb.app/traffweb/2/PublicConsultation> (CCC51) Documents can be made available for inspection 8.30am-5.30pm Mon-Thurs and 8.30am-5pm on Friday at Essex County Council, County Hall E block main reception, Market Road, Chelmsford if so required.


Application to the High Court: Anyone who wishes to question the validity of the Order of any provision contained in it on the grounds that it is not within the powers conferred by the Road Traffic Regulation Act 1984 or on the grounds that any requirement of the Act, or any instrument made under it, has not been complied with in relation to the Order, may within six weeks from the date of the making of the Order apply to the High Court for this purpose.

Date: Thursday 20th June 2024.





Richard Walker, Parking Partnership Group Manager, Colchester City Council,
Rowan House, 33 Sheepen Road, Colchester, CO3 3WG

Schedule 1 – Residential property addresses that are eligible to apply for resident and visitor Permits in proposed parking zone:

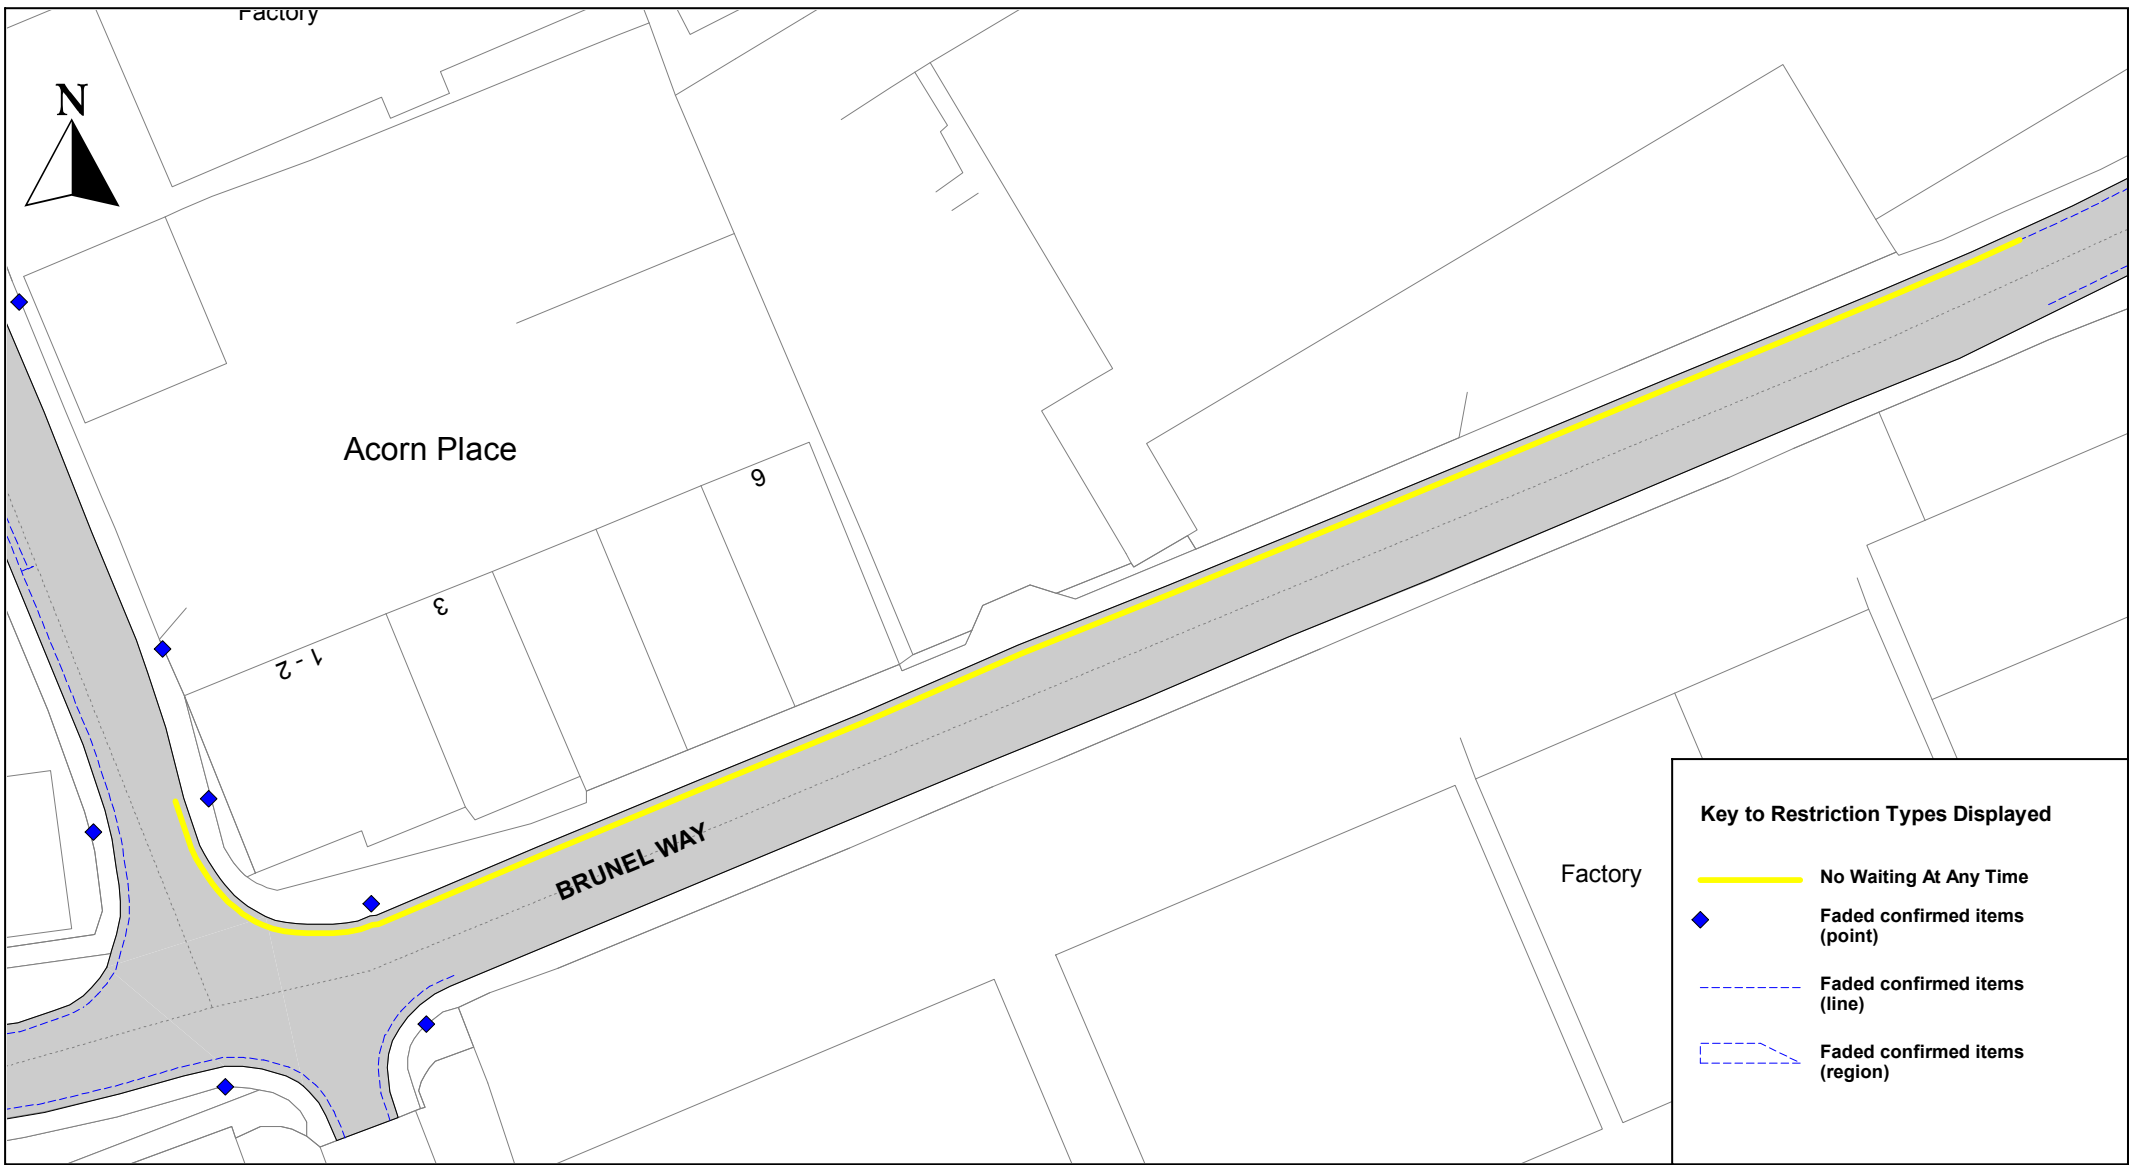Column 1	Column 2	Column 3	
Permit Zone	Roads	Properties Eligible	
Zone MWD1	Westwood Drive – West Mersea	All odd numbers with a Westwood Drive address & postcode	All even numbers with a Westwood Drive address & postcode

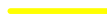


Key to Restriction Types Displayed

-  No Waiting At Any Time
-  Faded confirmed items (point)
-  Faded confirmed items (line)
-  Faded confirmed items (region)





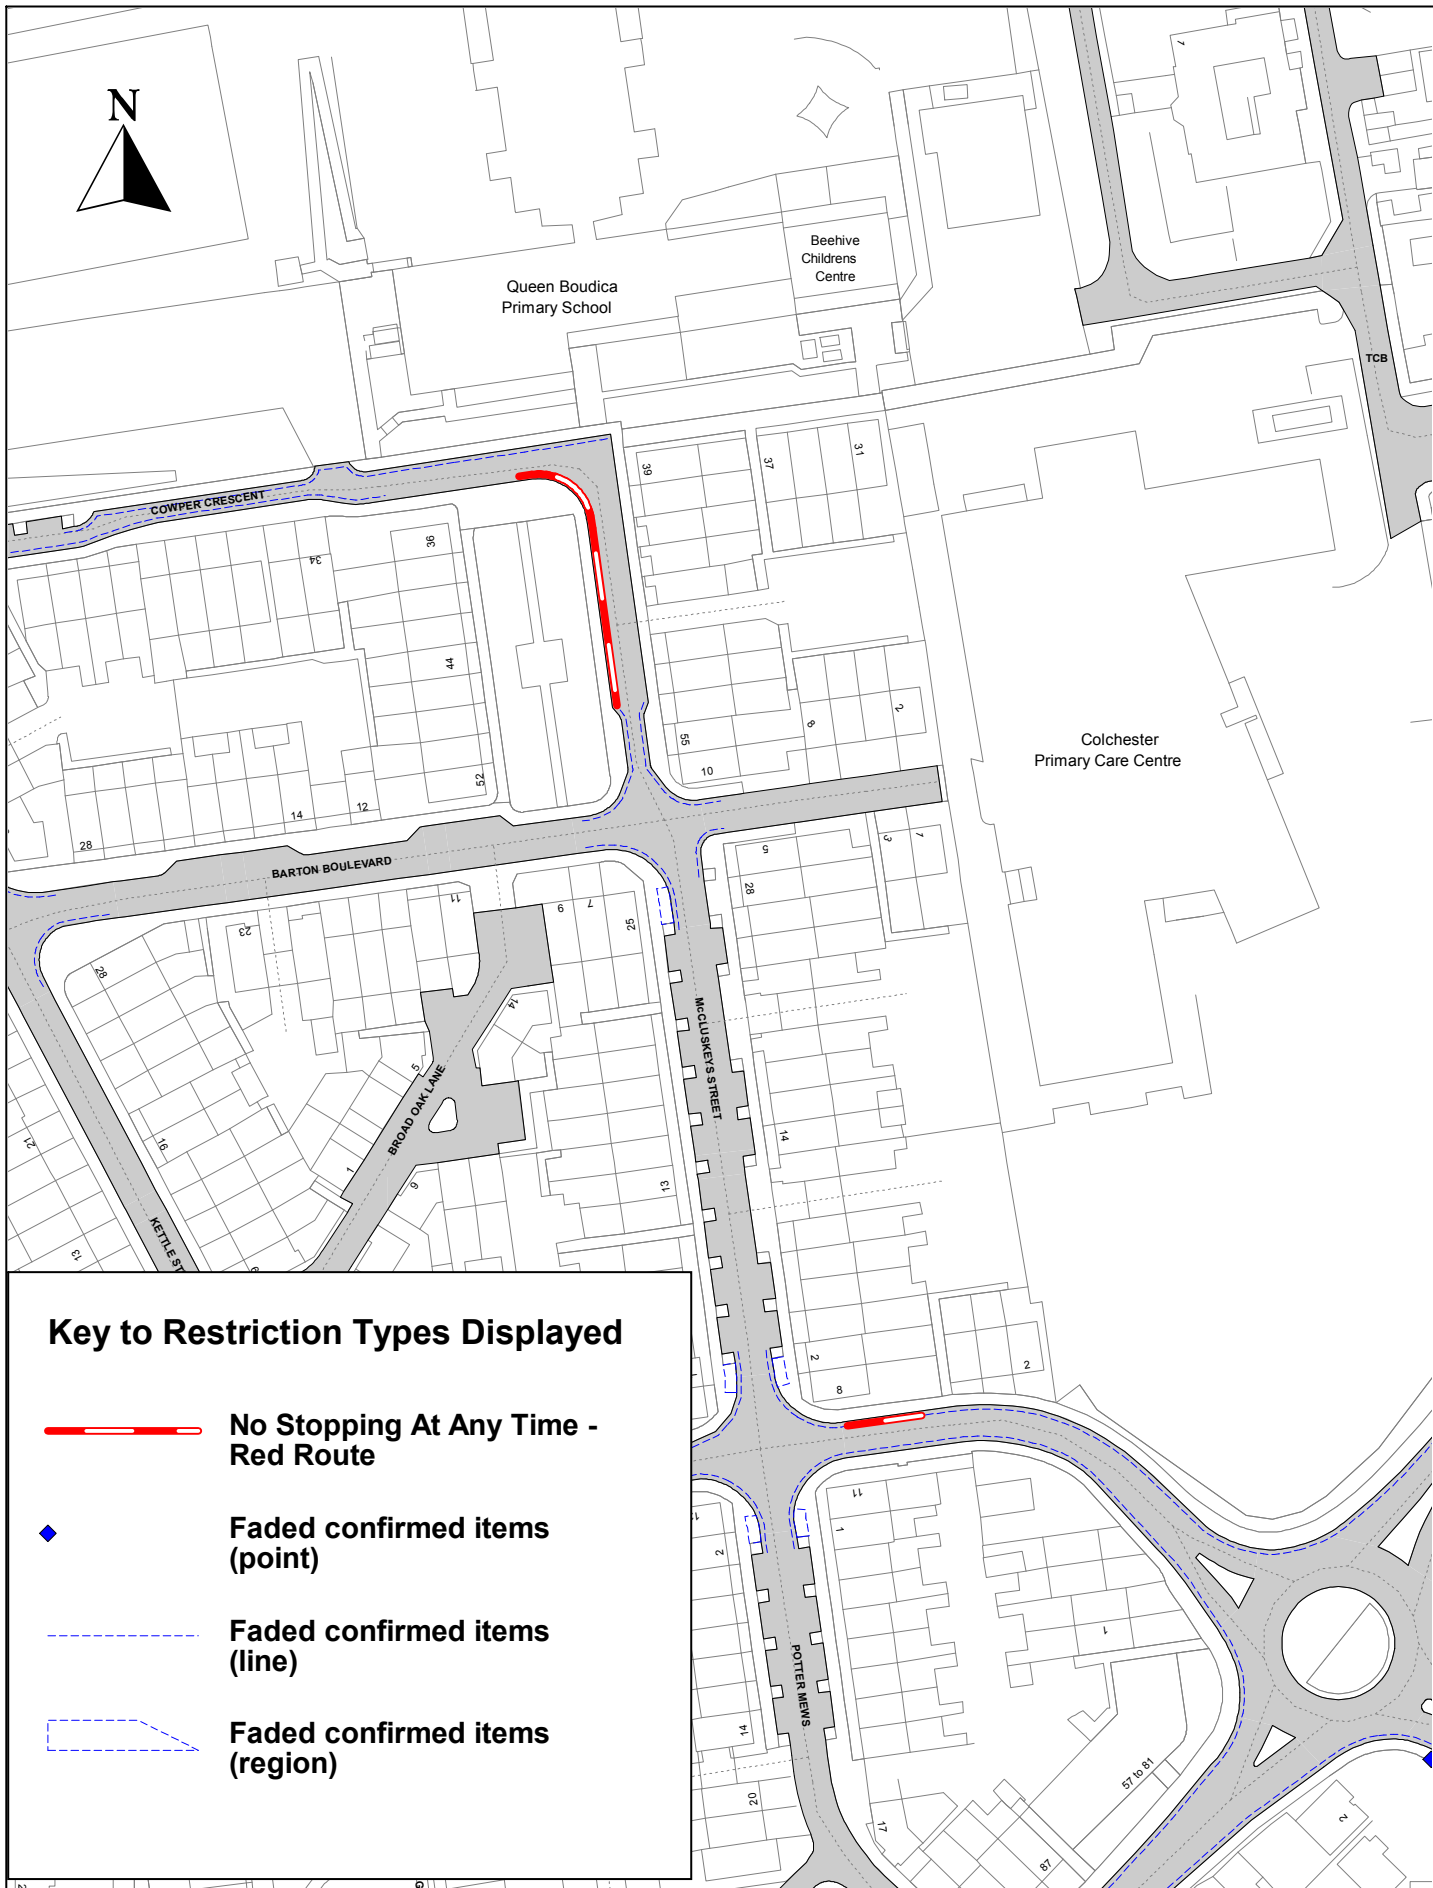

NEPP_CCC51_Brunel Way

© Crown copyright. All rights reserved Essex County Council Licence No. LA 077070 2024	SCALE	1 : 625
	DATE	28/02/2024
	DRAWING No.	
	DRAWN BY	



Key to Restriction Types Displayed


-  No Stopping At Any Time - Red Route
-  Faded confirmed items (point)
-  Faded confirmed items (line)
-  Faded confirmed items (region)



NEPP_CCC51_McCluskeys Street

© Crown copyright. All rights reserved
Essex County Council
Licence No. LA 077070 2024


SCALE	1 : 1250
DATE	28/02/2024
DRAWING No.	
DRAWN BY	

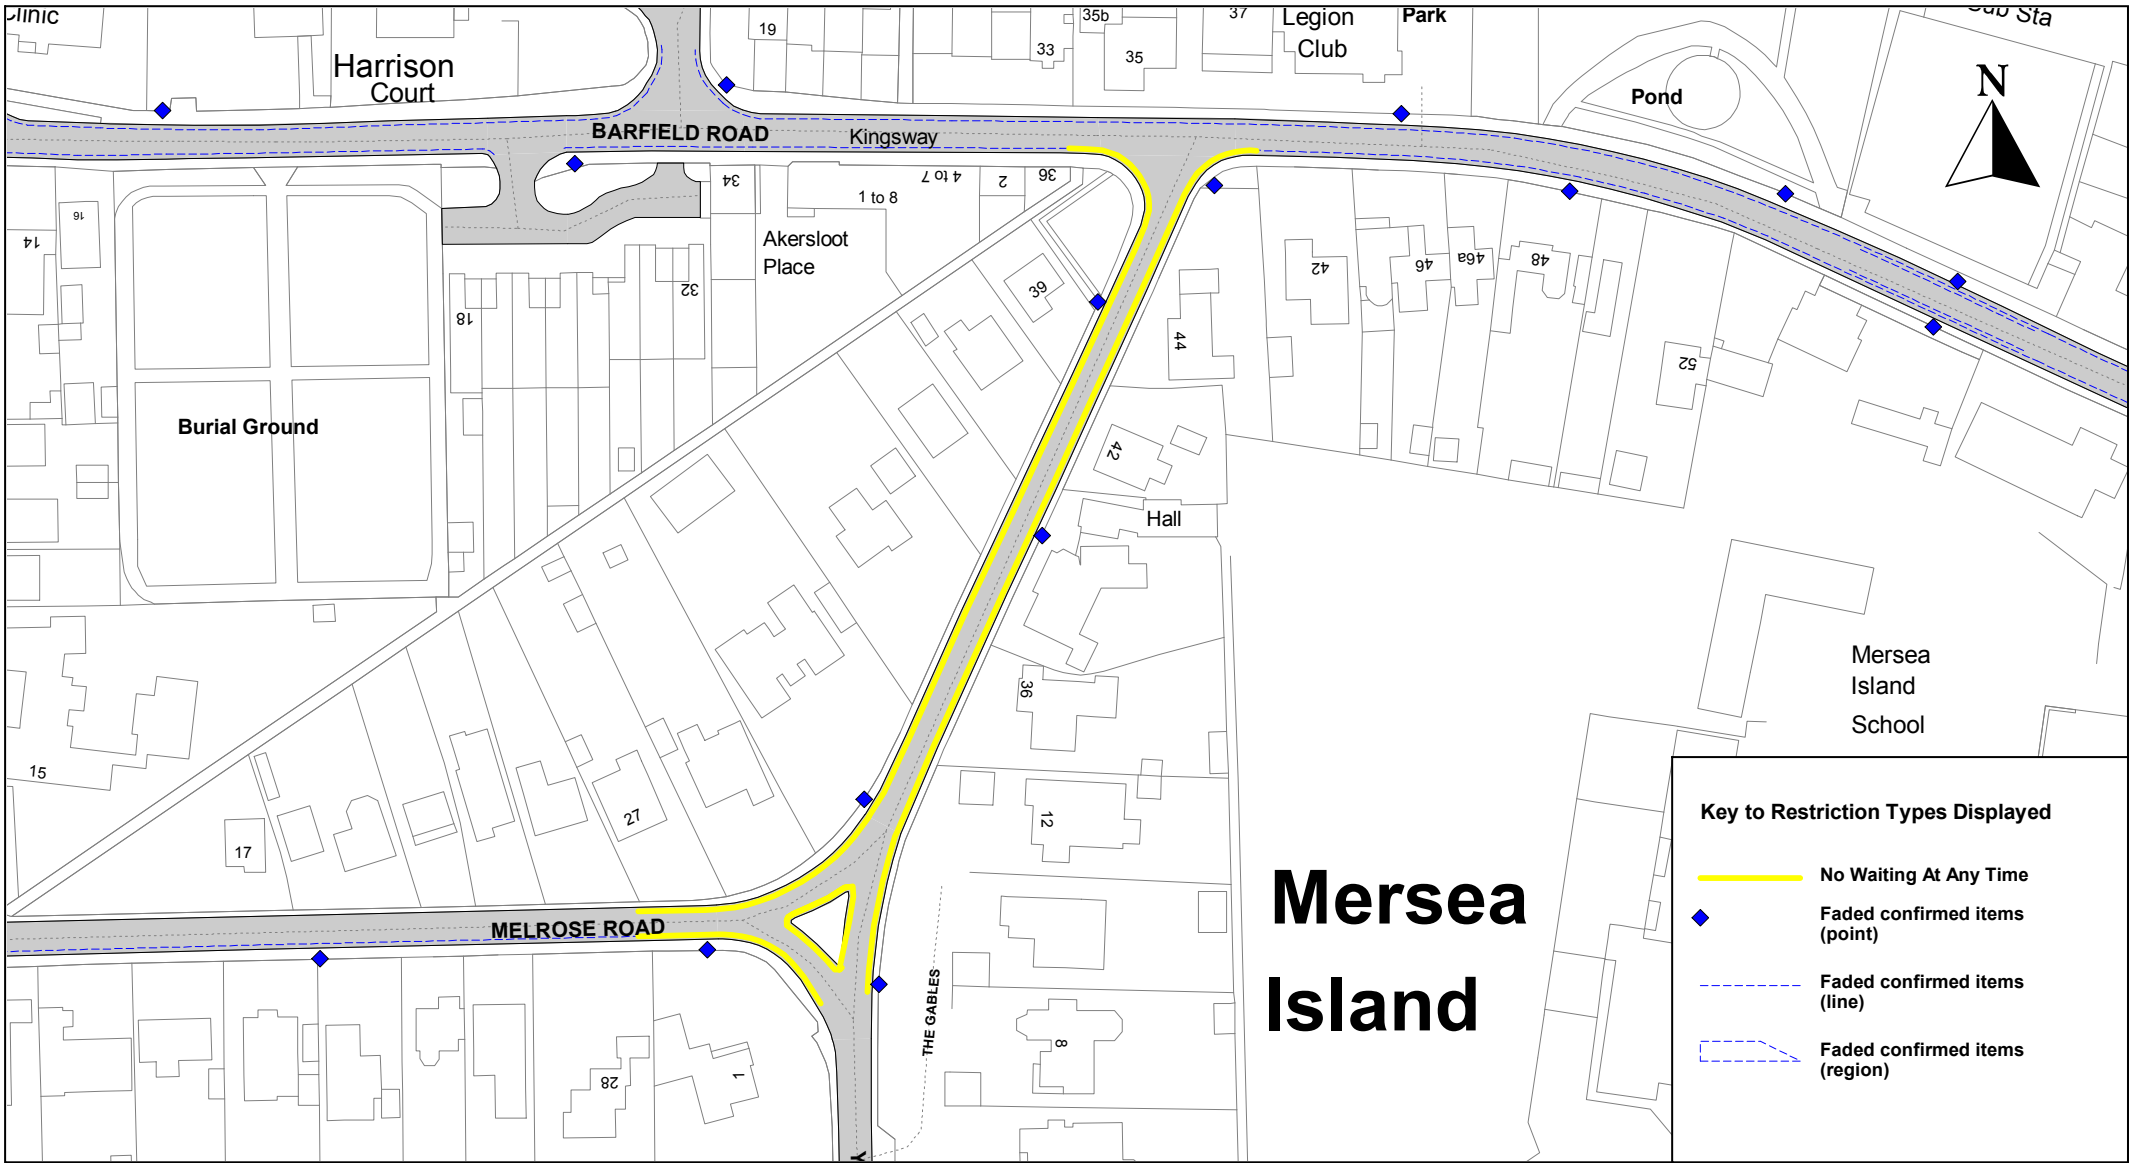

NEPP_CCC51_Melrose Road



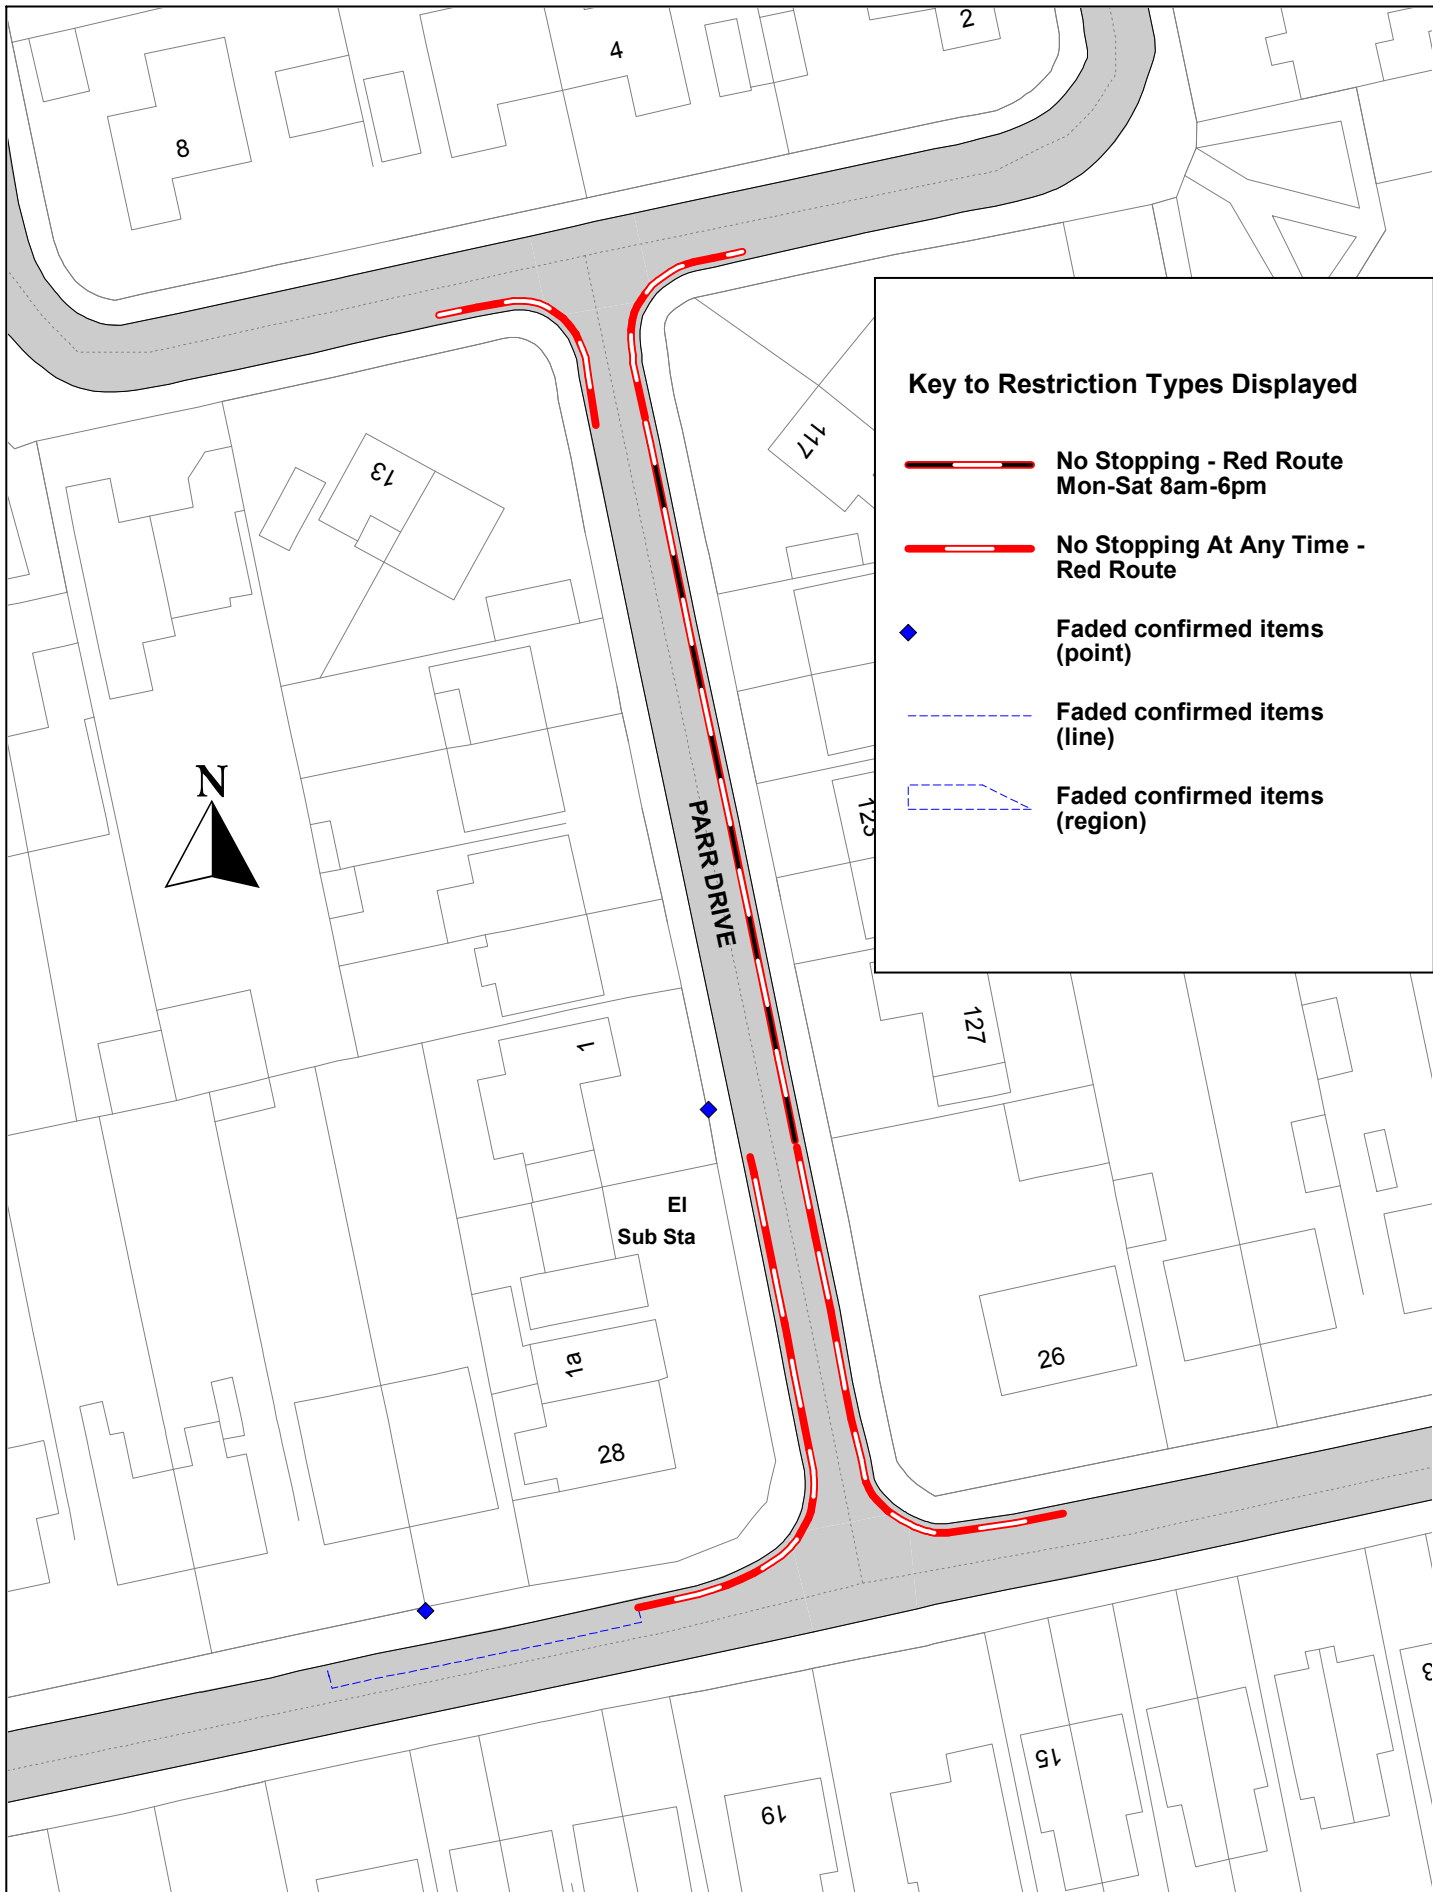

© Crown copyright. All rights reserved
 Essex County Council
 Licence No. LA 077070 2024

SCALE	1 : 1250
DATE	28/02/2024
DRAWING No.	
DRAWN BY	





Key to Restriction Types Displayed

-  Resident Permit Parking Area MWD at any time
-  Faded confirmed items (point)
-  Faded confirmed items (line)
-  Faded confirmed items (region)



NEPP_CCC51_Westwood Drive

© Crown copyright. All rights reserved
Essex County Council
Licence No. LA 077070 2024

SCALE	1 : 625
DATE	28/02/2024
DRAWING No.	
DRAWN BY	